
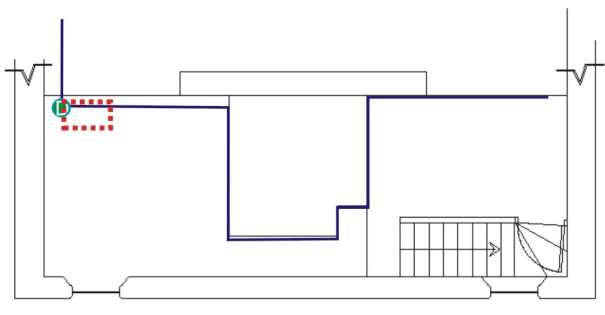


Revision	Description	Date

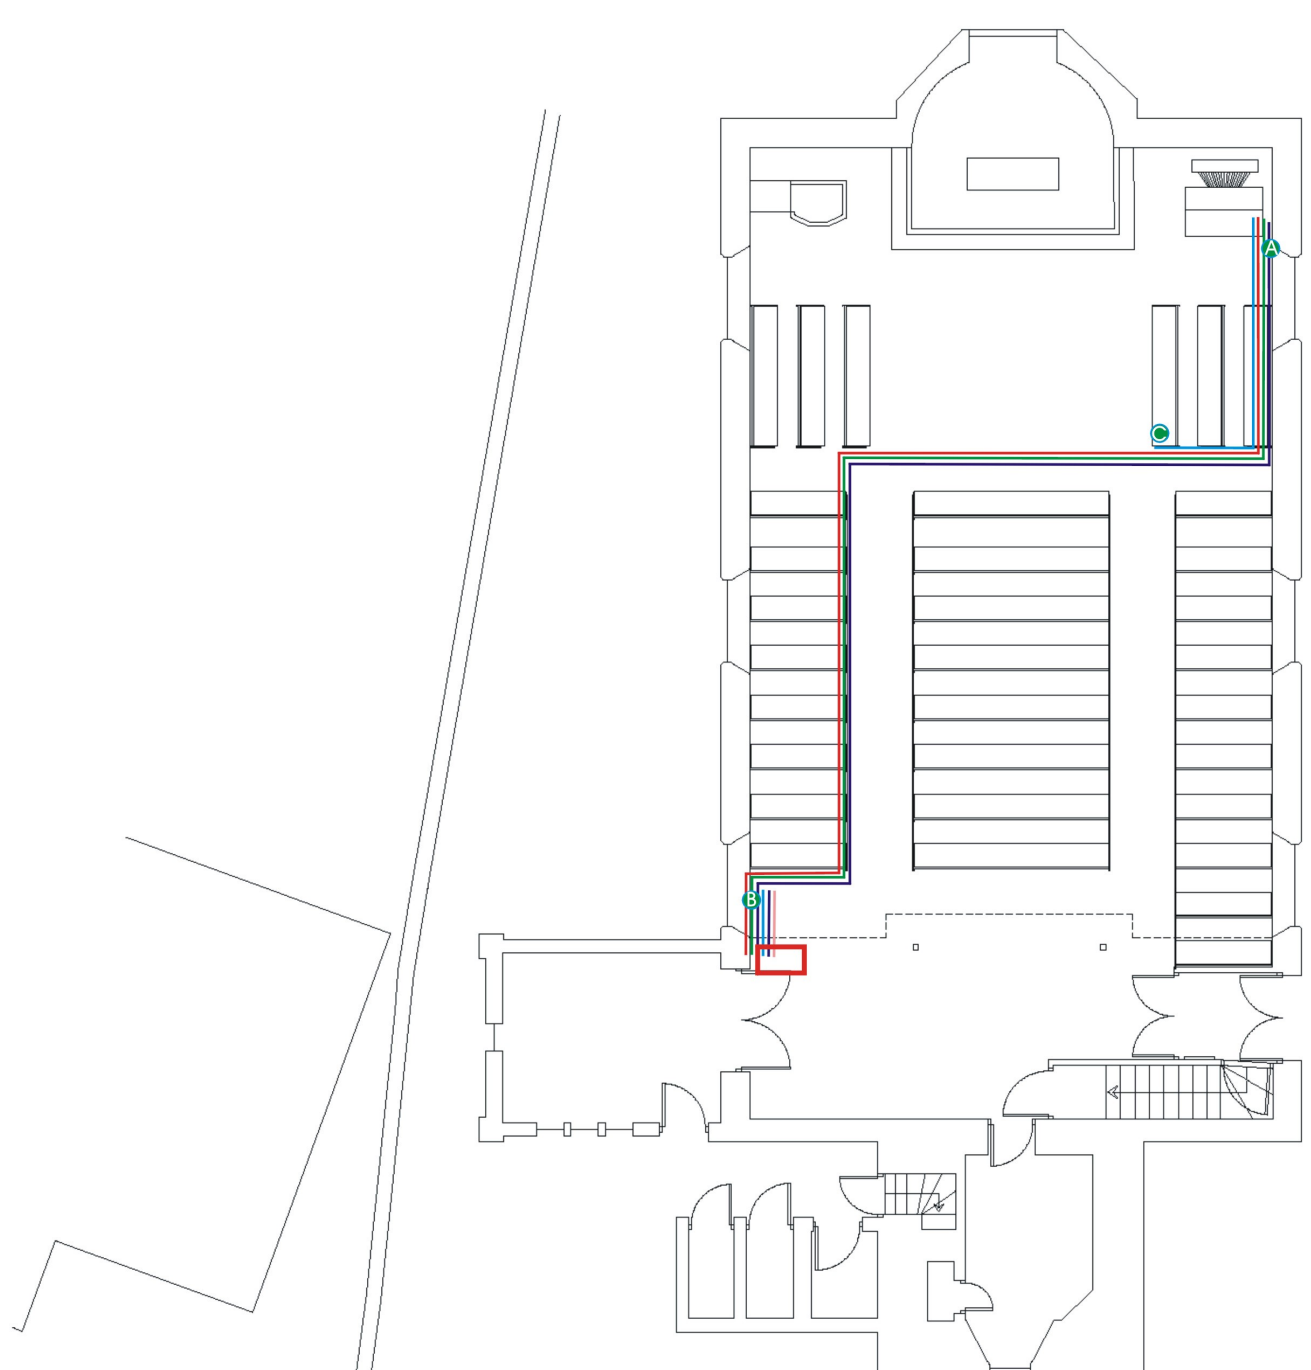

Notes:
All heating works to conform with the prevailing national regulatory framework for the heating industry and to comply with the relevant Building Regulations. All work must be carried out in accordance with the relevant British Standards and Codes of Practice for the installation of the heating system.
The contractor shall be responsible for all necessary building work to complete the installation of the heating system, including the provision of a suitable and permanent location for the boiler and flue.
It is the client's responsibility to ensure that the proposed heating system is suitable for the building and that it meets the relevant building regulations.
The client shall be responsible for obtaining the necessary planning and building regulation approvals for the proposed heating system.
This drawing shall be subject to the terms and conditions of the contract and the relevant Building Regulations.
Drawn: J.A. Date: 04/07/2018

DRAWING NAME:
Existing Floor Plans

DRAWING:
1309 - 101
SURVEY

SCALE: 1:50 @ A1 DATE: 04/07/2018